

Proposed
1:10

Existing



| No. | Description | Date |
|-----|-------------|------|
| | | |
| | | |
| | | |
| | | |
| | | |
| | | |
| | | |

363 Architecture

| CODE | STATUS | SUITABILITY DESCRIPTION | PURPOSE OF ISSUE |
|------|--------|-------------------------|------------------|
| | | | |
| | | | |
| | | | |
| | | | |

| | |
|---------|--------------|
| PROJECT | Retail Units |
| SHEET | 3D View |

| | | | | | |
|------------|----------------|--------------|-----------------|--|--|
| CLIENT | | | Roadside Retail | | |
| Date | Project number | Scale (@ A3) | | | |
| 03-19 | 1902 | 1:10 | | | |
| Drawn by | DRAWING NUMBER | | REV | | |
| FRMN | A - 05 - 001 | | | | |
| Checked by | | | | | |
| - | | | | | |

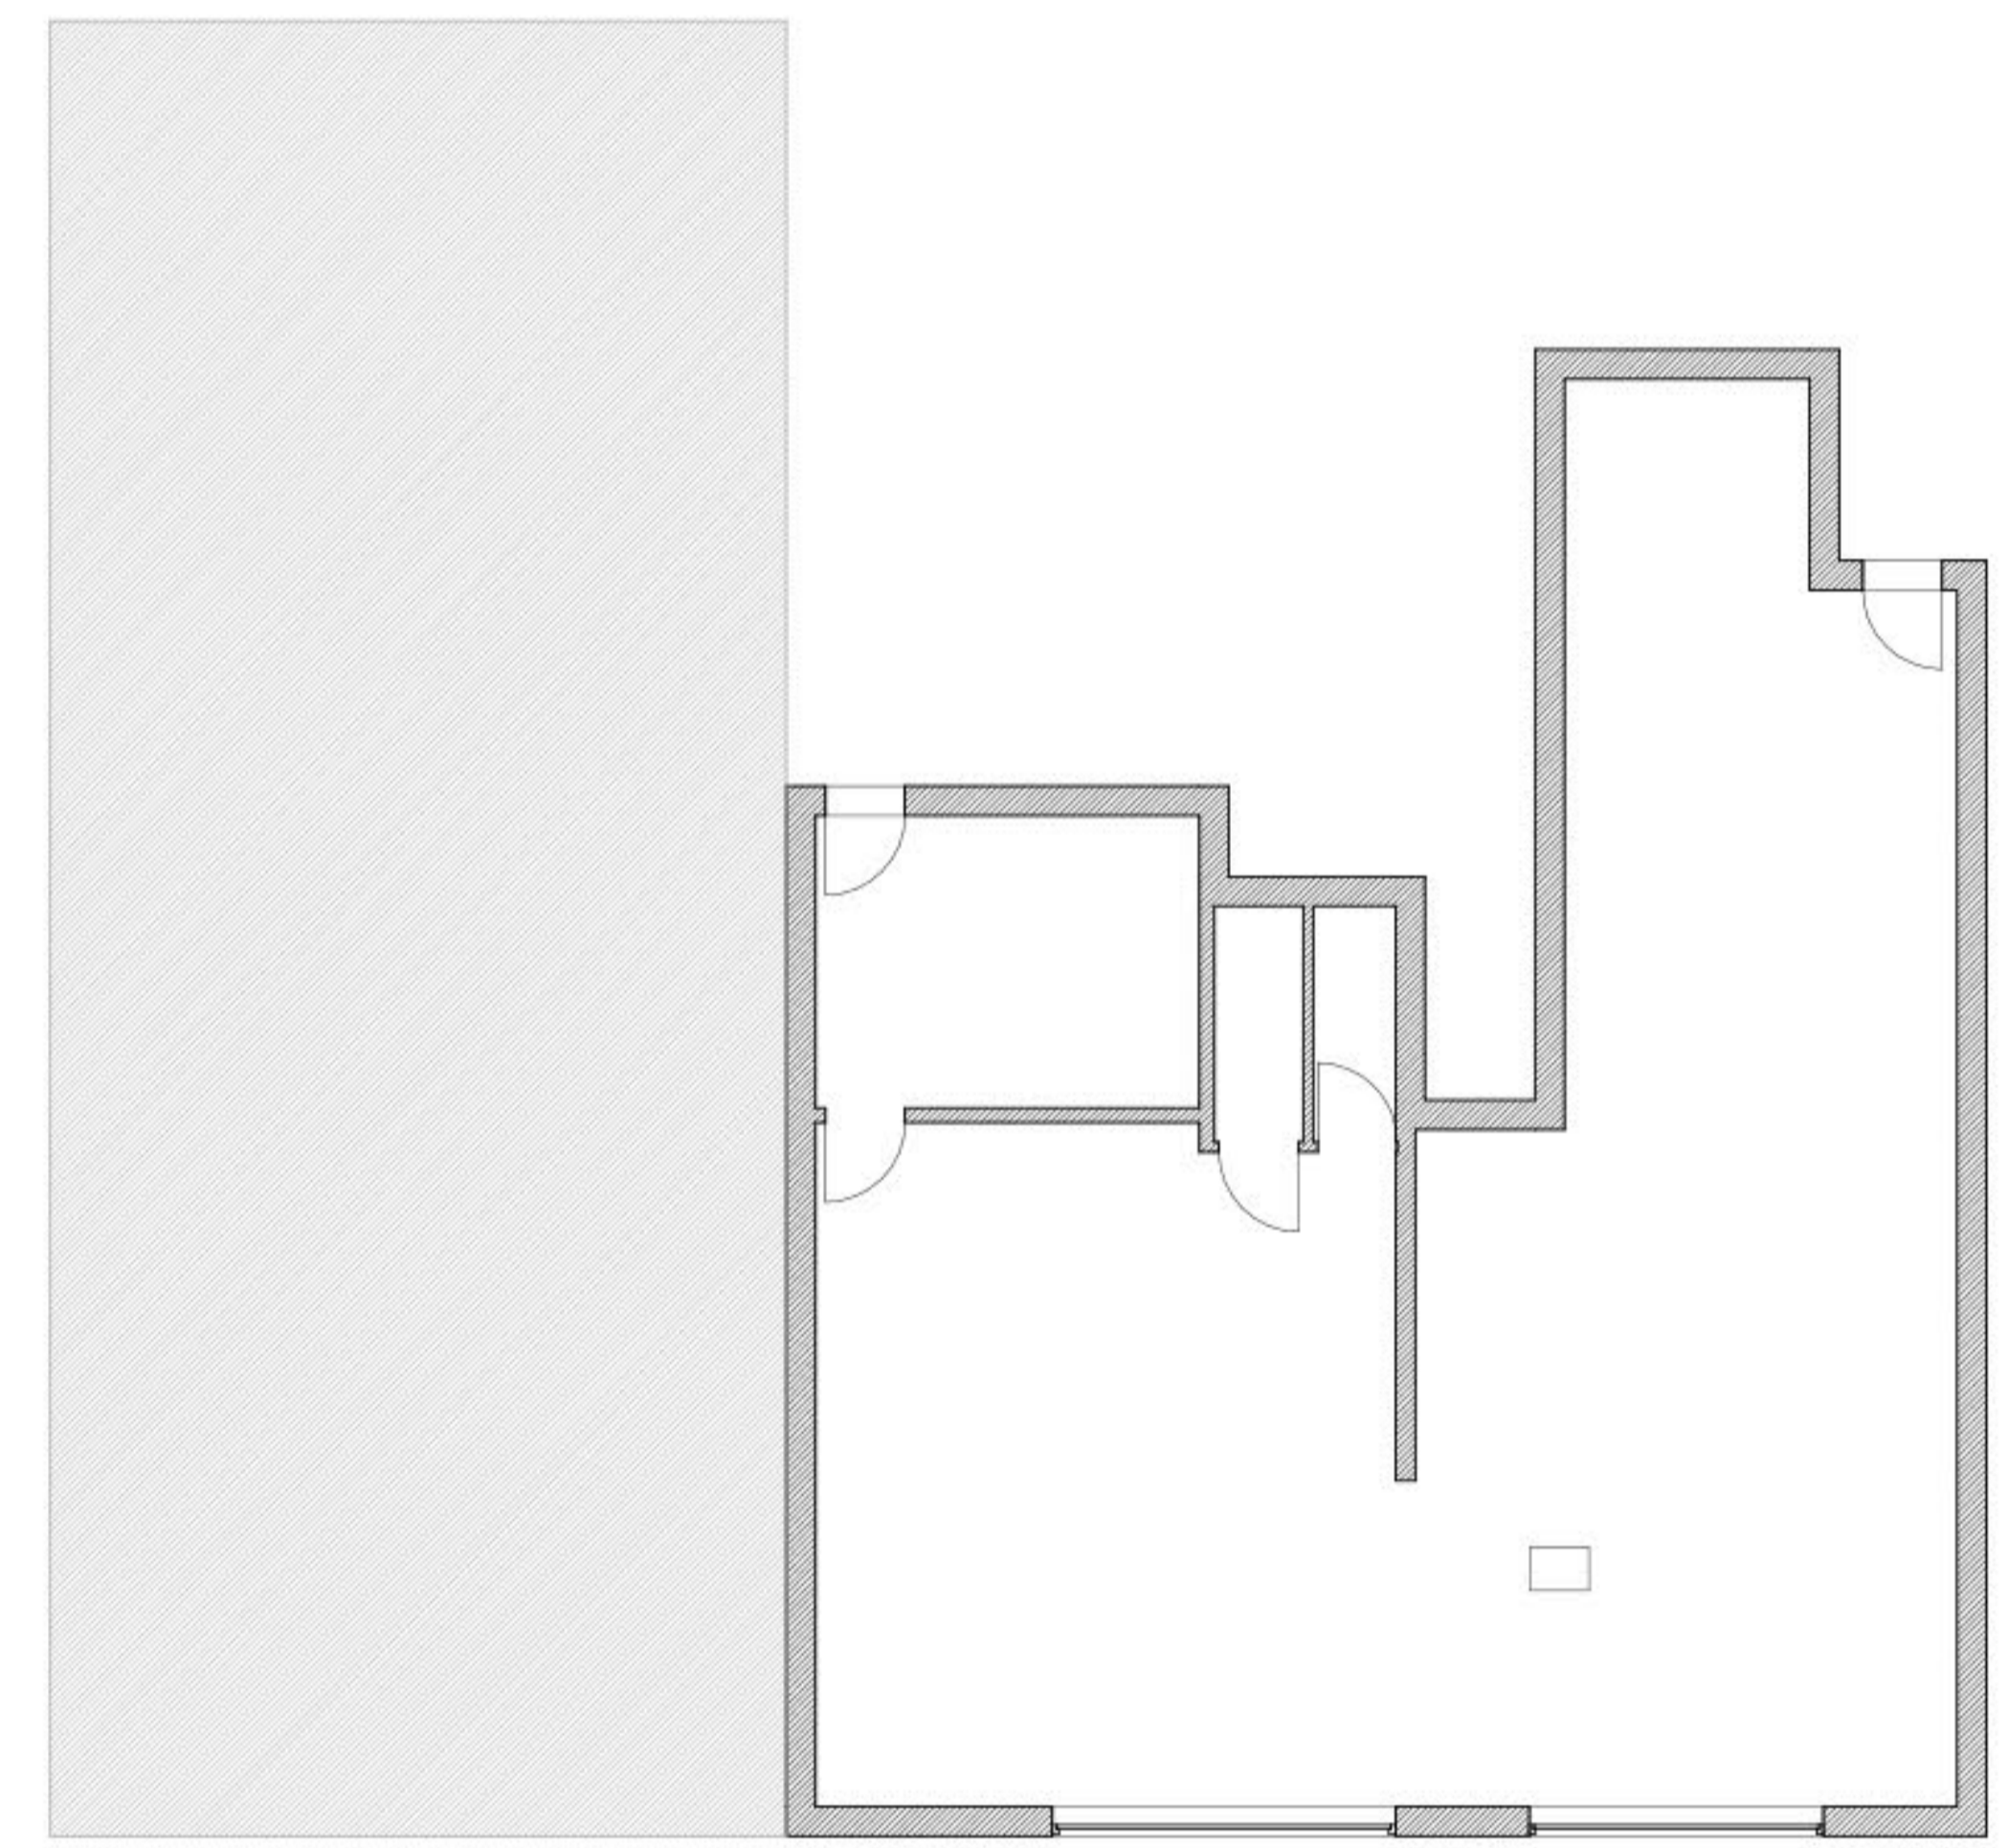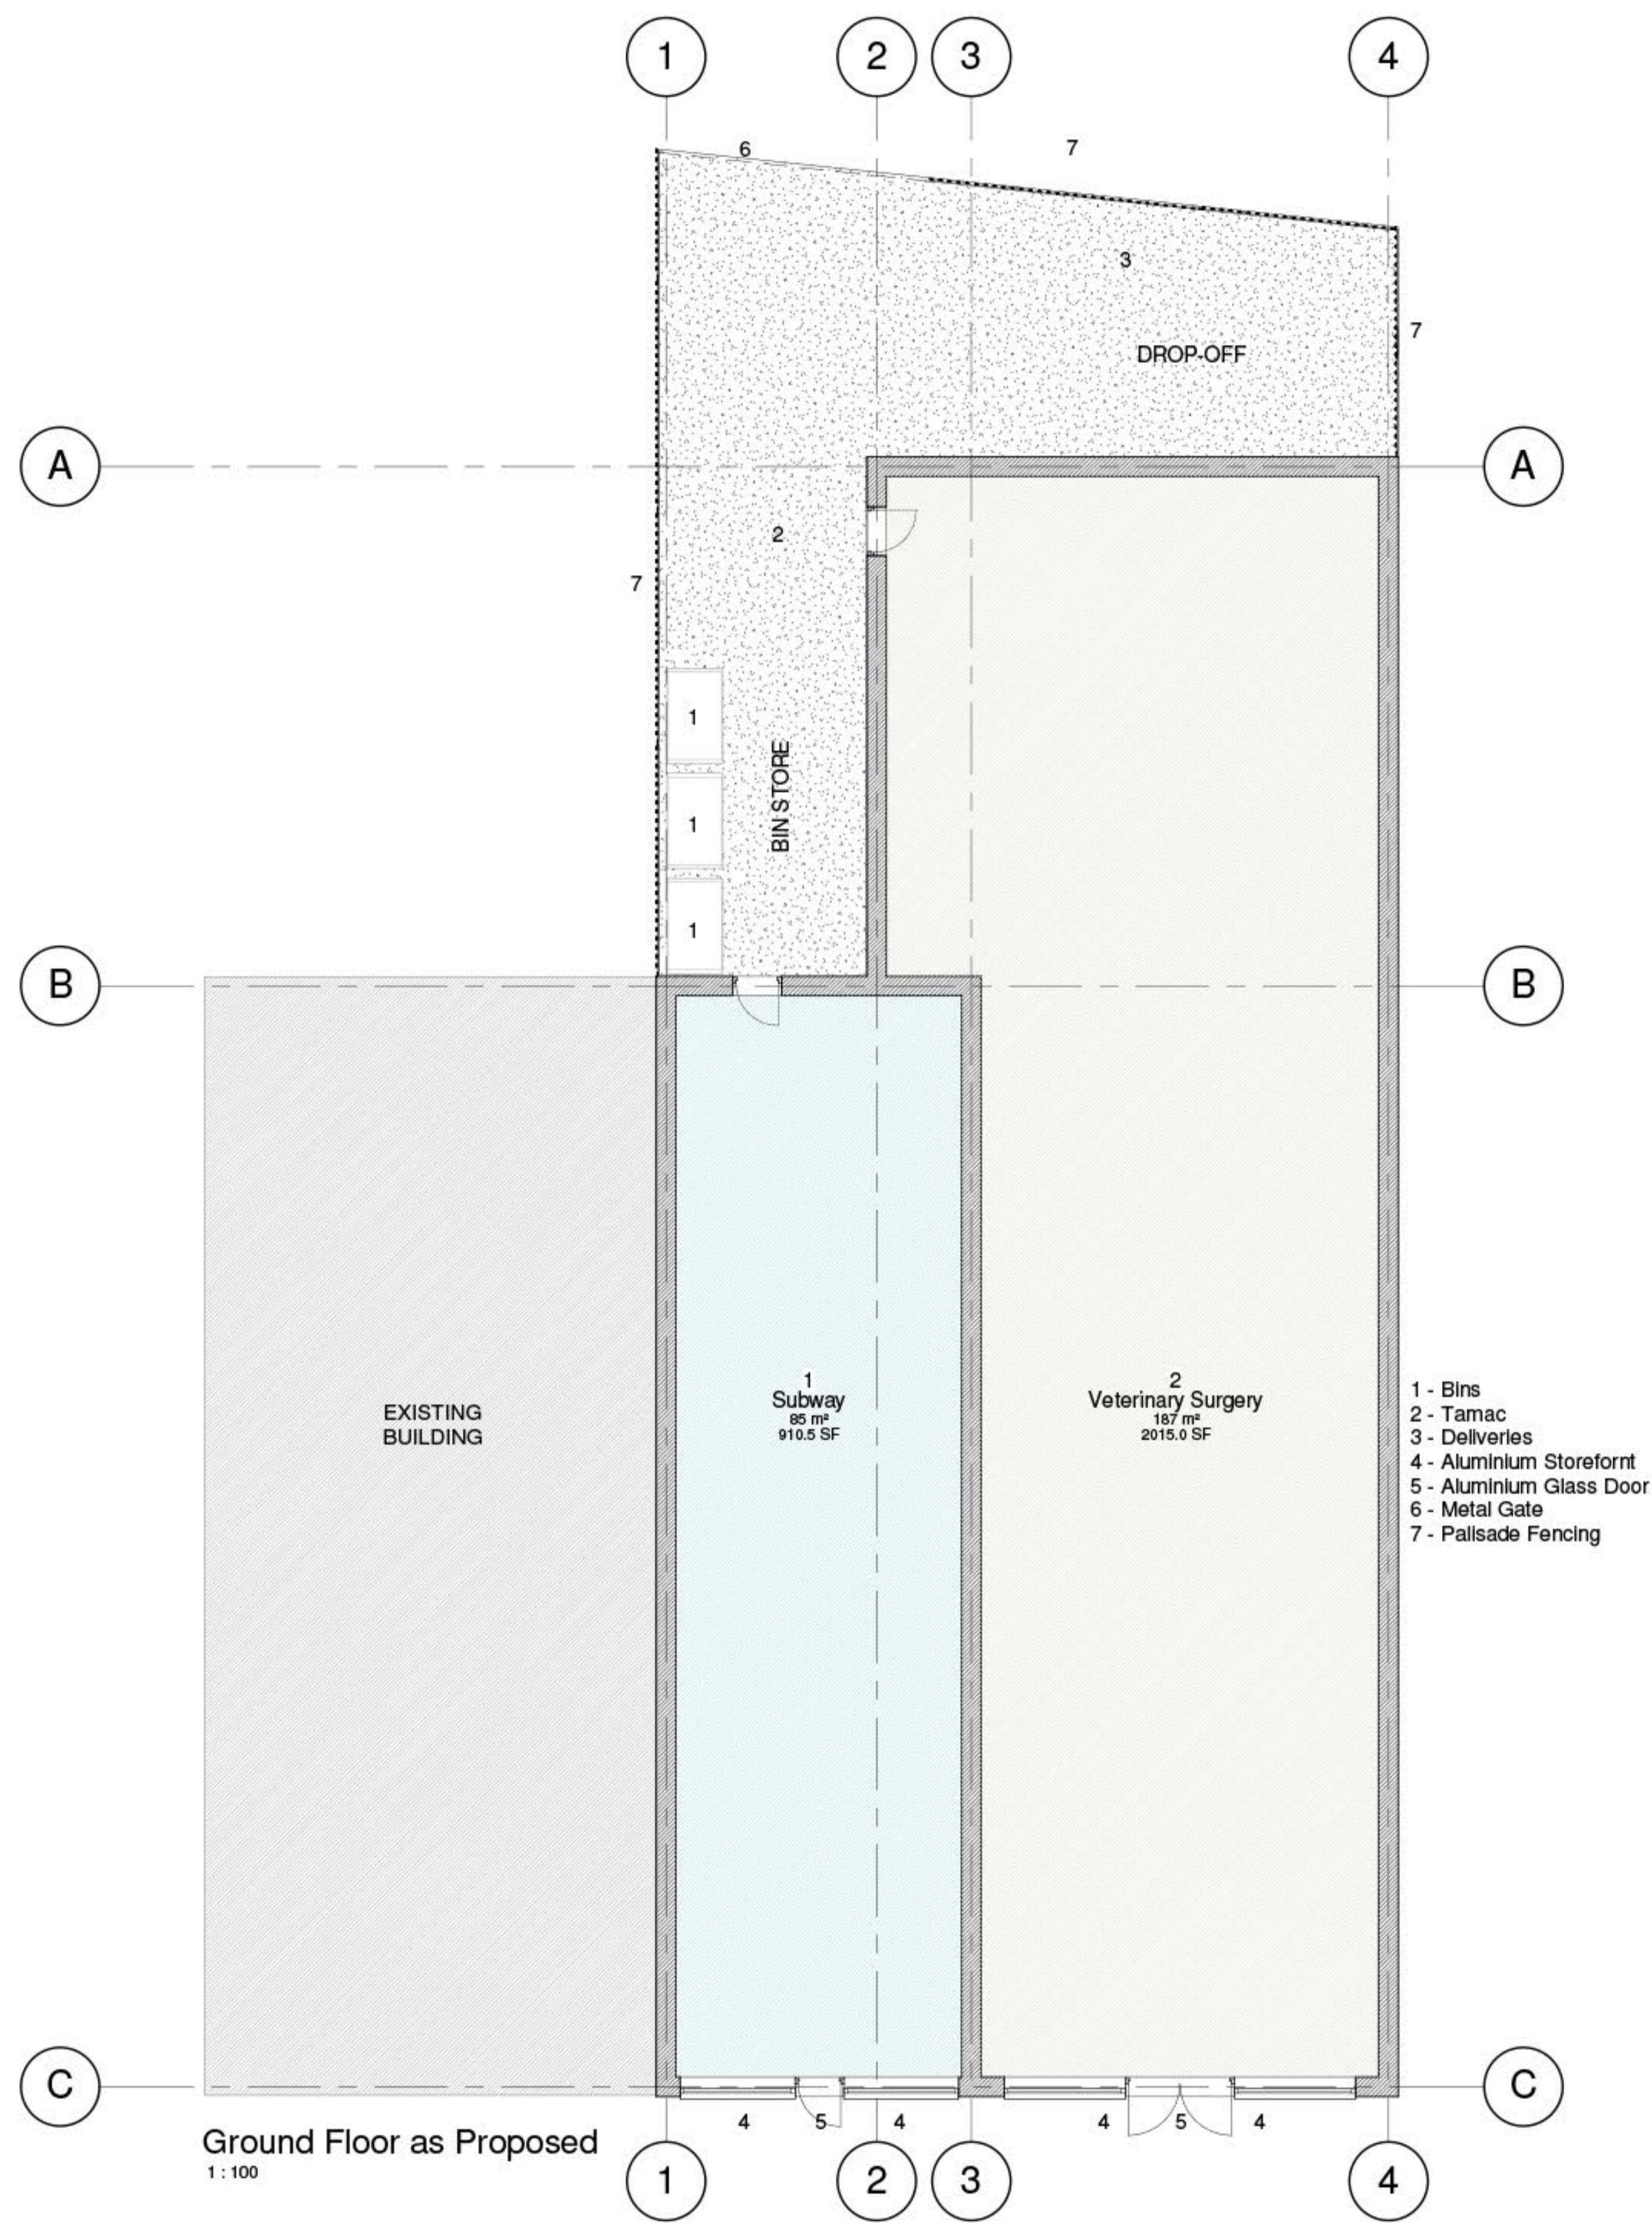

4 Station Road
Stainforth
Doncaster
DN7 5QB


4 Station Road
Stainforth
Doncaster
DN7 5QB

| No. | Description | Date |
|-----|-------------|------|
| | | |
| | | |
| | | |
| | | |
| | | |


| 363 Architecture | | | |
|-------------------------|--------|-------------------------|------------------|
| CODE | STATUS | SUITABILITY DESCRIPTION | PURPOSE OF ISSUE |
| | | | |

| | |
|---------|--------------|
| PROJECT | Retail Units |
| SHEET | Floor Plans |


| | | | | |
|------------|----------------|--------------|-----------------|--|
| CLIENT | | | Roadside Retail | |
| Date | Project number | Scale (@ A2) | | |
| 03-19 | 1902 | 1:100 | | |
| Drawn by | DRWAING NUMBER | REV | | |
| FRMN | A - 01 - 001 | | | |
| Checked by | | | | |

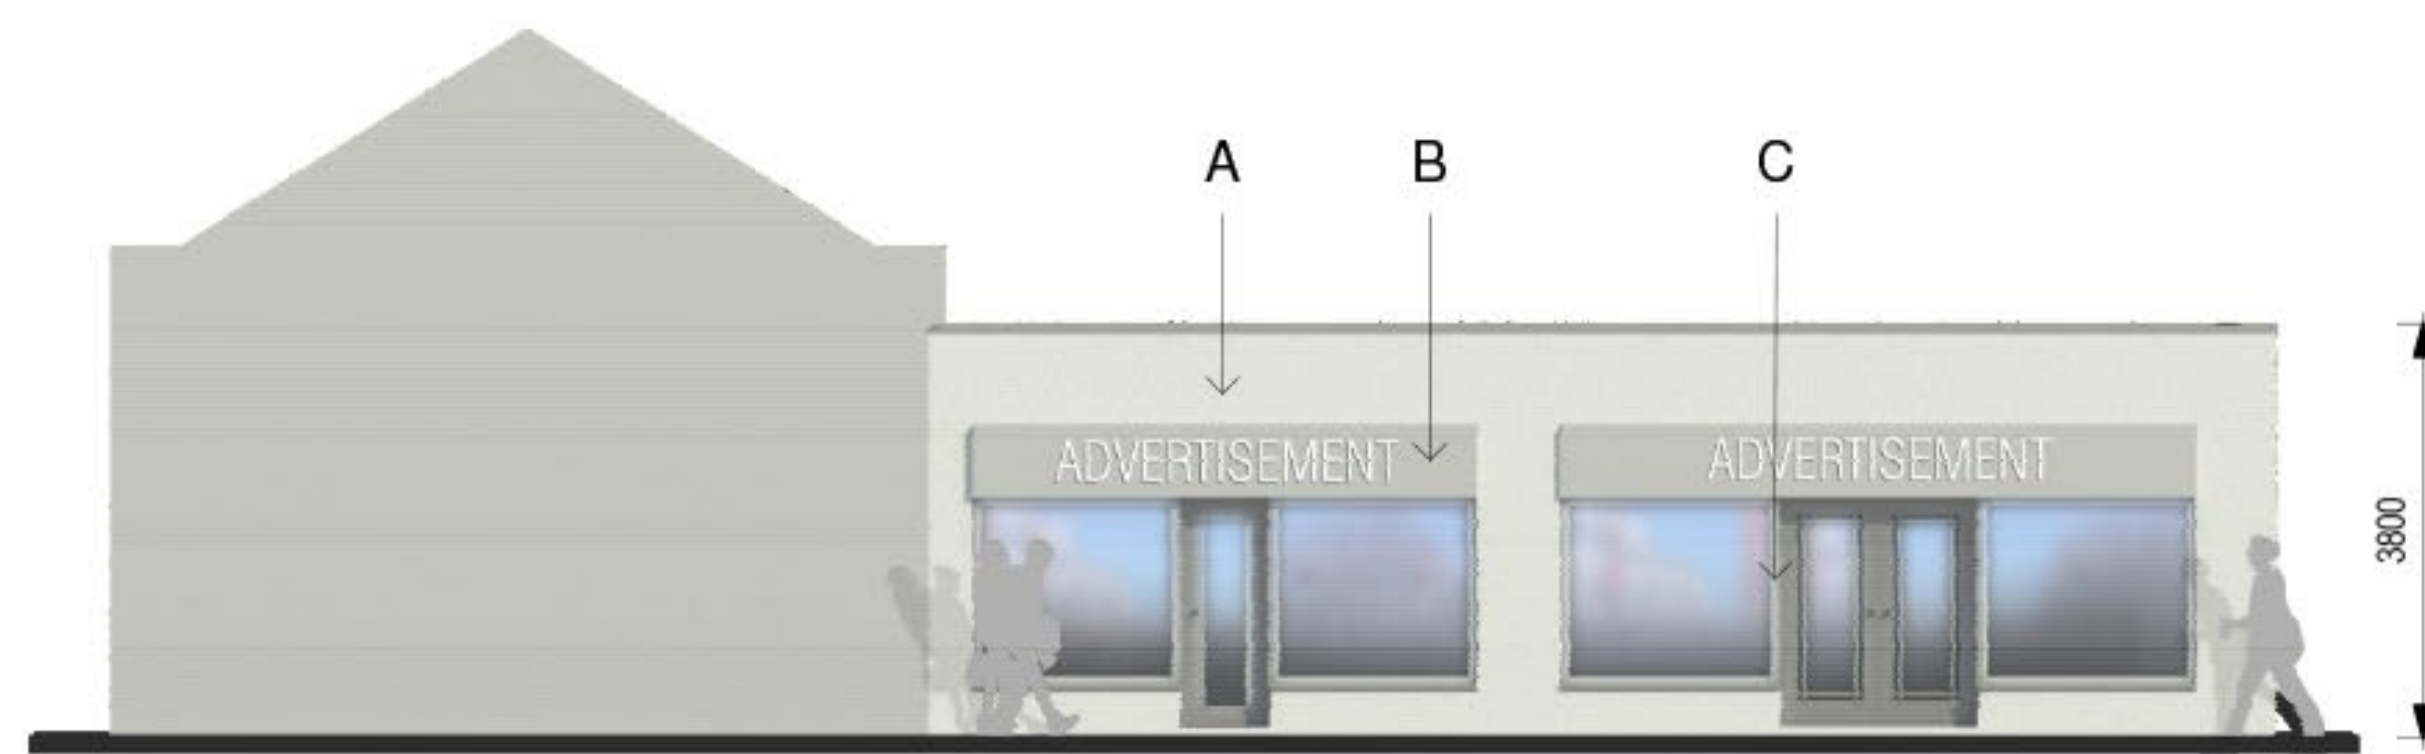


Elevation A
1 : 100

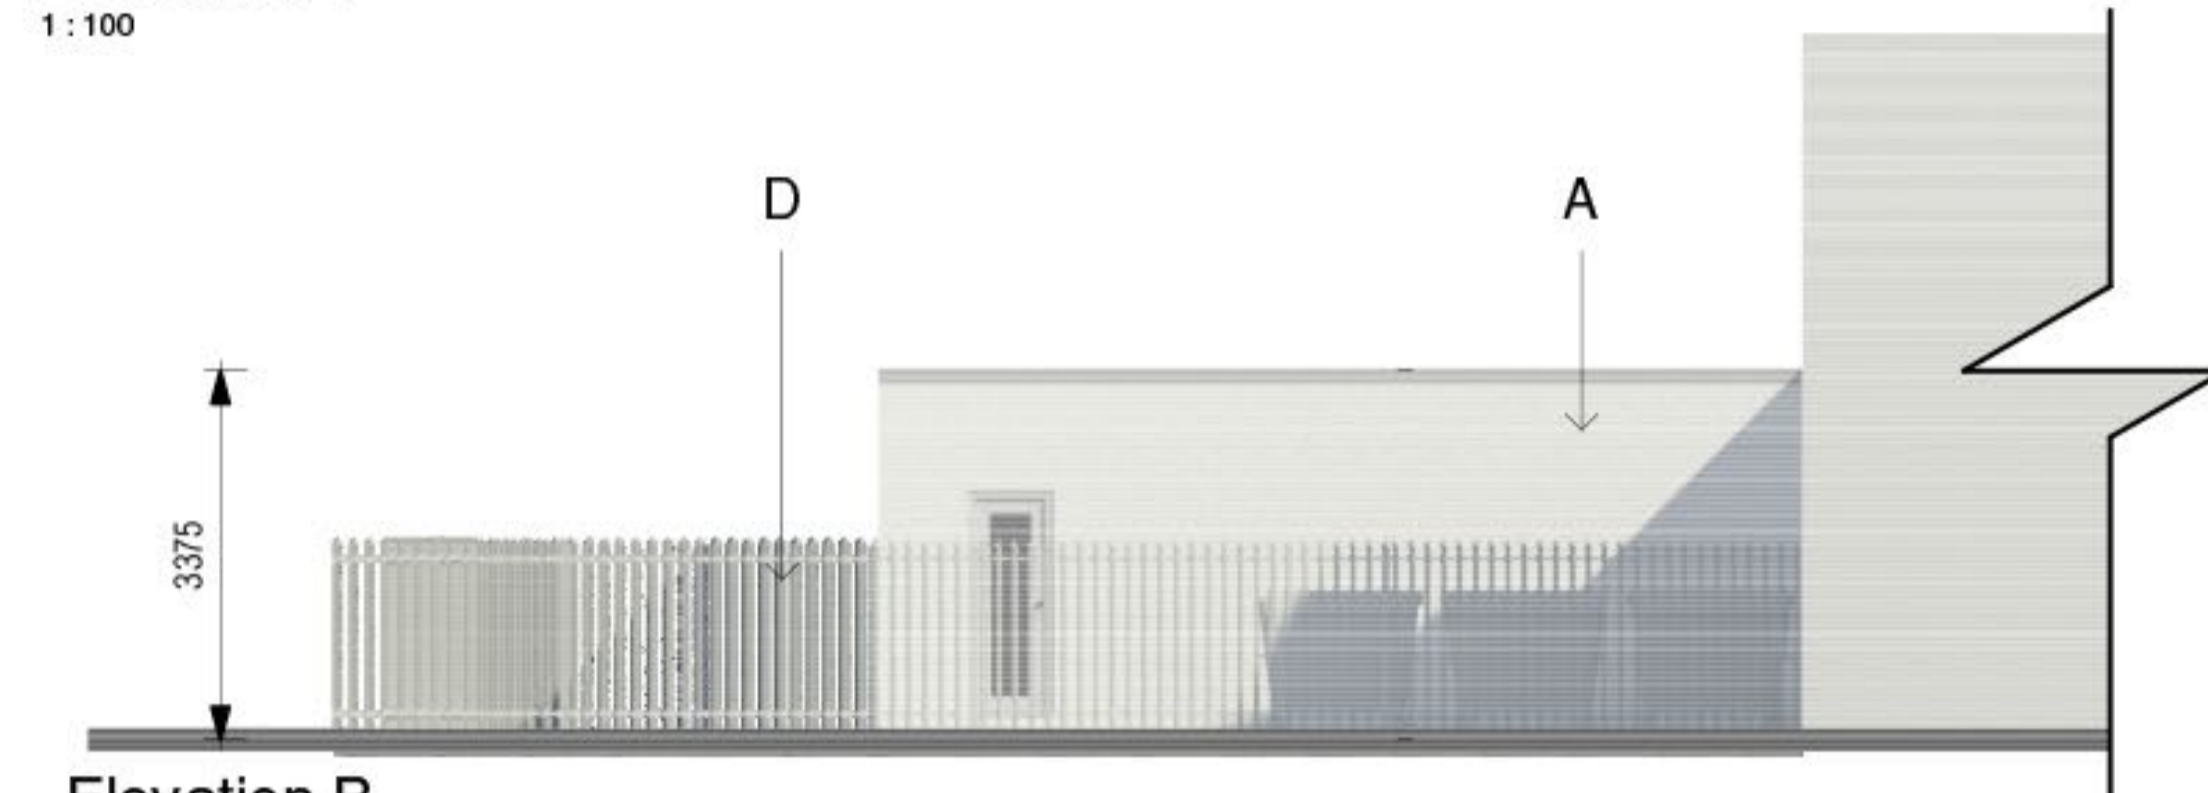

Elevation B
1 : 100

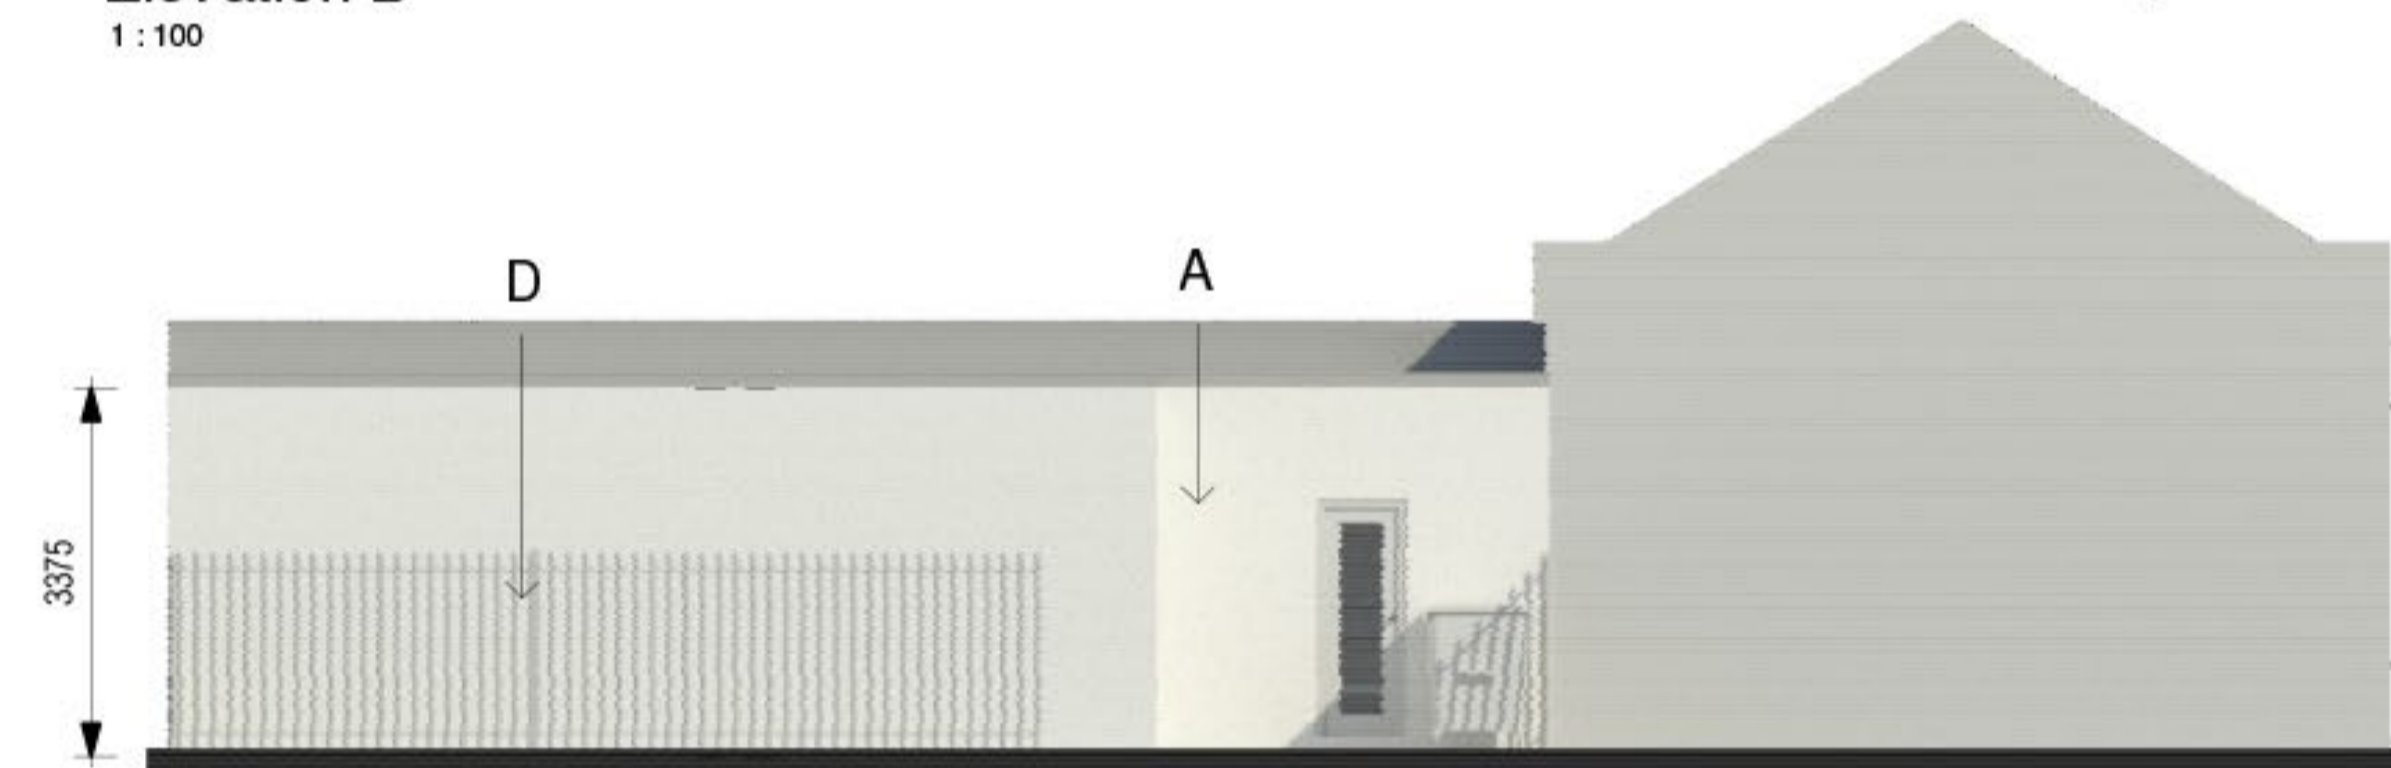

Elevation C
1 : 100

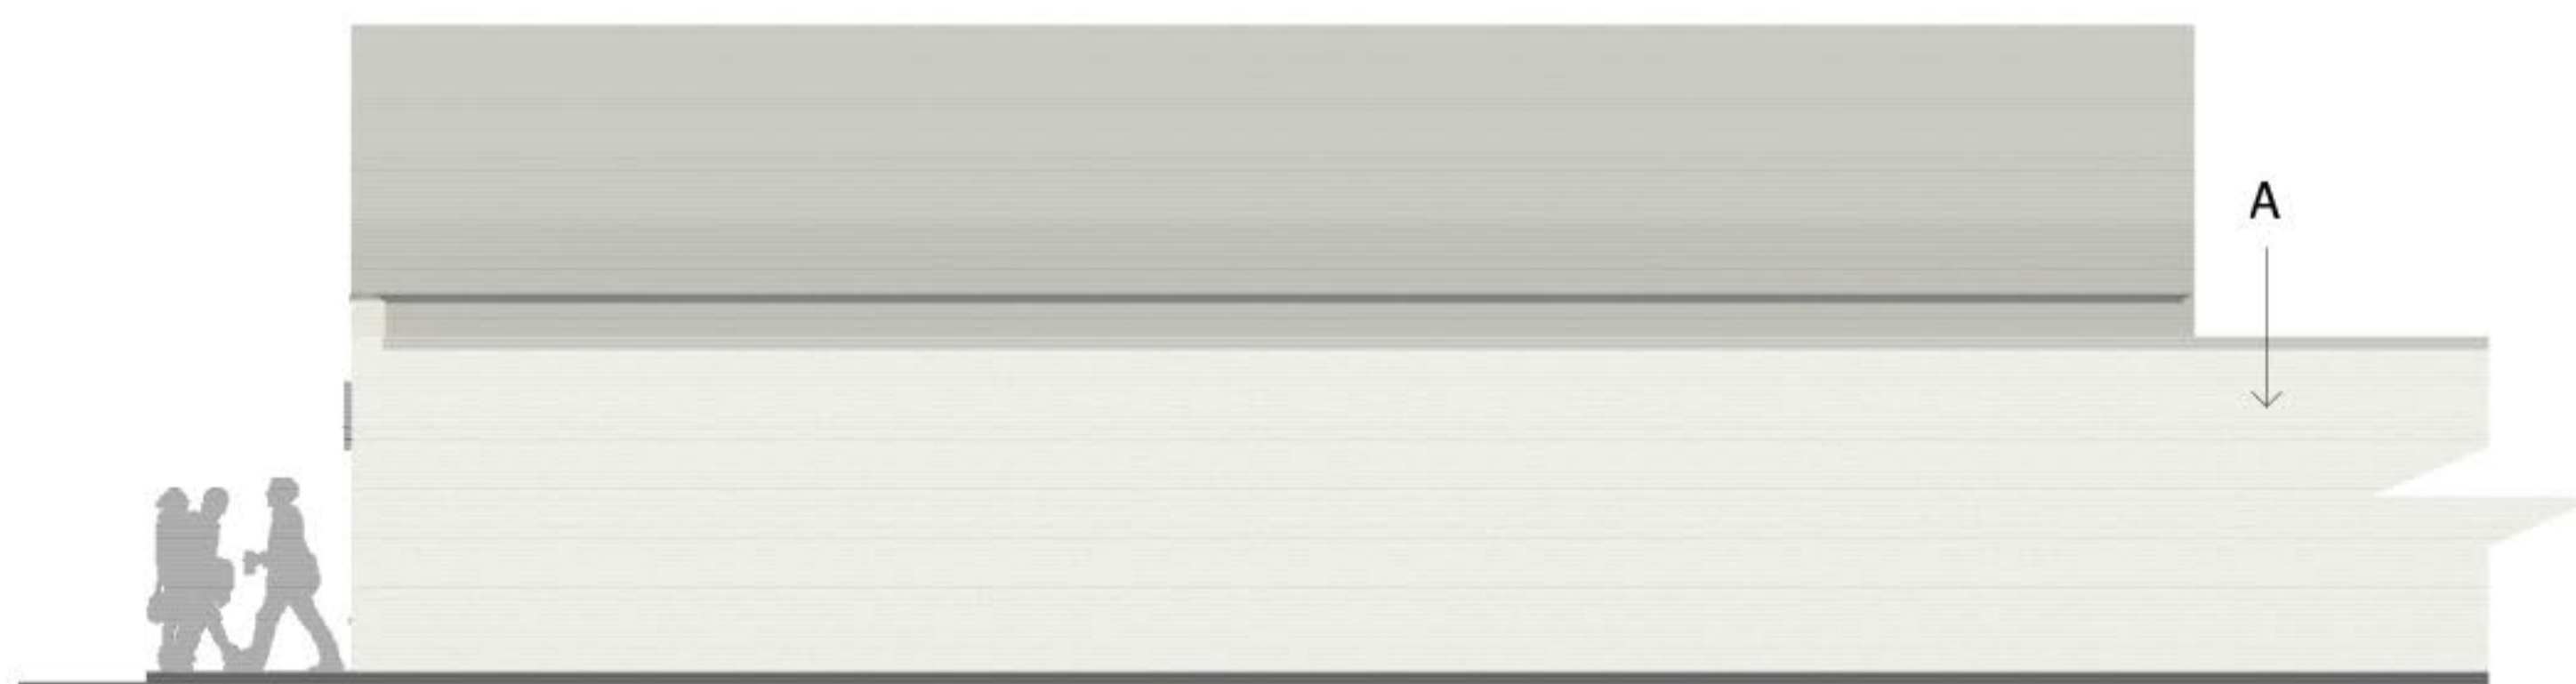

Elevation D
1 : 100

- A - Render
- B - Advertisement
- C - Window Frame
- D - Palisade Fencing

| | | | | PROJECT | | CLIENT | | | | | | | | | |
|--|--|-------|--|--------------|--------|-------------------------|------------------|--|--|--|--|-------|--|------|--|
| | | | | Retail Units | | Roadside Retail | | | | | | | | | |
| <table border="1"> <thead> <tr> <th>CODE</th> <th>STATUS</th> <th>SUITABILITY DESCRIPTION</th> <th>PURPOSE OF ISSUE</th> </tr> </thead> <tbody> <tr> <td> </td> <td> </td> <td> </td> <td> </td> </tr> </tbody> </table> | | | | CODE | STATUS | SUITABILITY DESCRIPTION | PURPOSE OF ISSUE | | | | | SHEET | | Date | |
| | | | | CODE | STATUS | SUITABILITY DESCRIPTION | PURPOSE OF ISSUE | | | | | | | | |
| | | | | | | | | | | | | | | | |
| Elevations as Proposed | | 03-19 | | | | | | | | | | | | | |
| | | | | Checked by | | Project number | | | | | | | | | |
| | | | | - | | 1902 | | | | | | | | | |
| | | | | Drawn by | | Scale (@ A3) | | | | | | | | | |
| | | | | FRMN | | 1 : 100 | | | | | | | | | |
| | | | | Checked by | | DRAWING NUMBER | | | | | | | | | |
| | | | | - | | A102 | | | | | | | | | |
| | | | | | | REV | | | | | | | | | |
| | | | | | | | | | | | | | | | |